


The contractor is responsible for the verification of dimensions on the site.
 All dimensions are in millimetres. © Copyright all rights reserved South Tyneside Council.
 Ordnance Survey data has been reproduced from Mastermap with the permission of The Controller of
 H.M. Stationery Office. Crown copyright reserved. Licence No. 100019570


KEY:

EXISTING 30MPH LIMIT	
EXISTING 40MPH LIMIT	
PROPOSED 30MPH LIMIT	

NOTES:
 ALL DIAGRAM NUMBERS REFER TO TRAFFIC SIGNS
 REGULATIONS AND GENERAL DIRECTIONS 2016
 ALL DIMENSIONS IN METRES

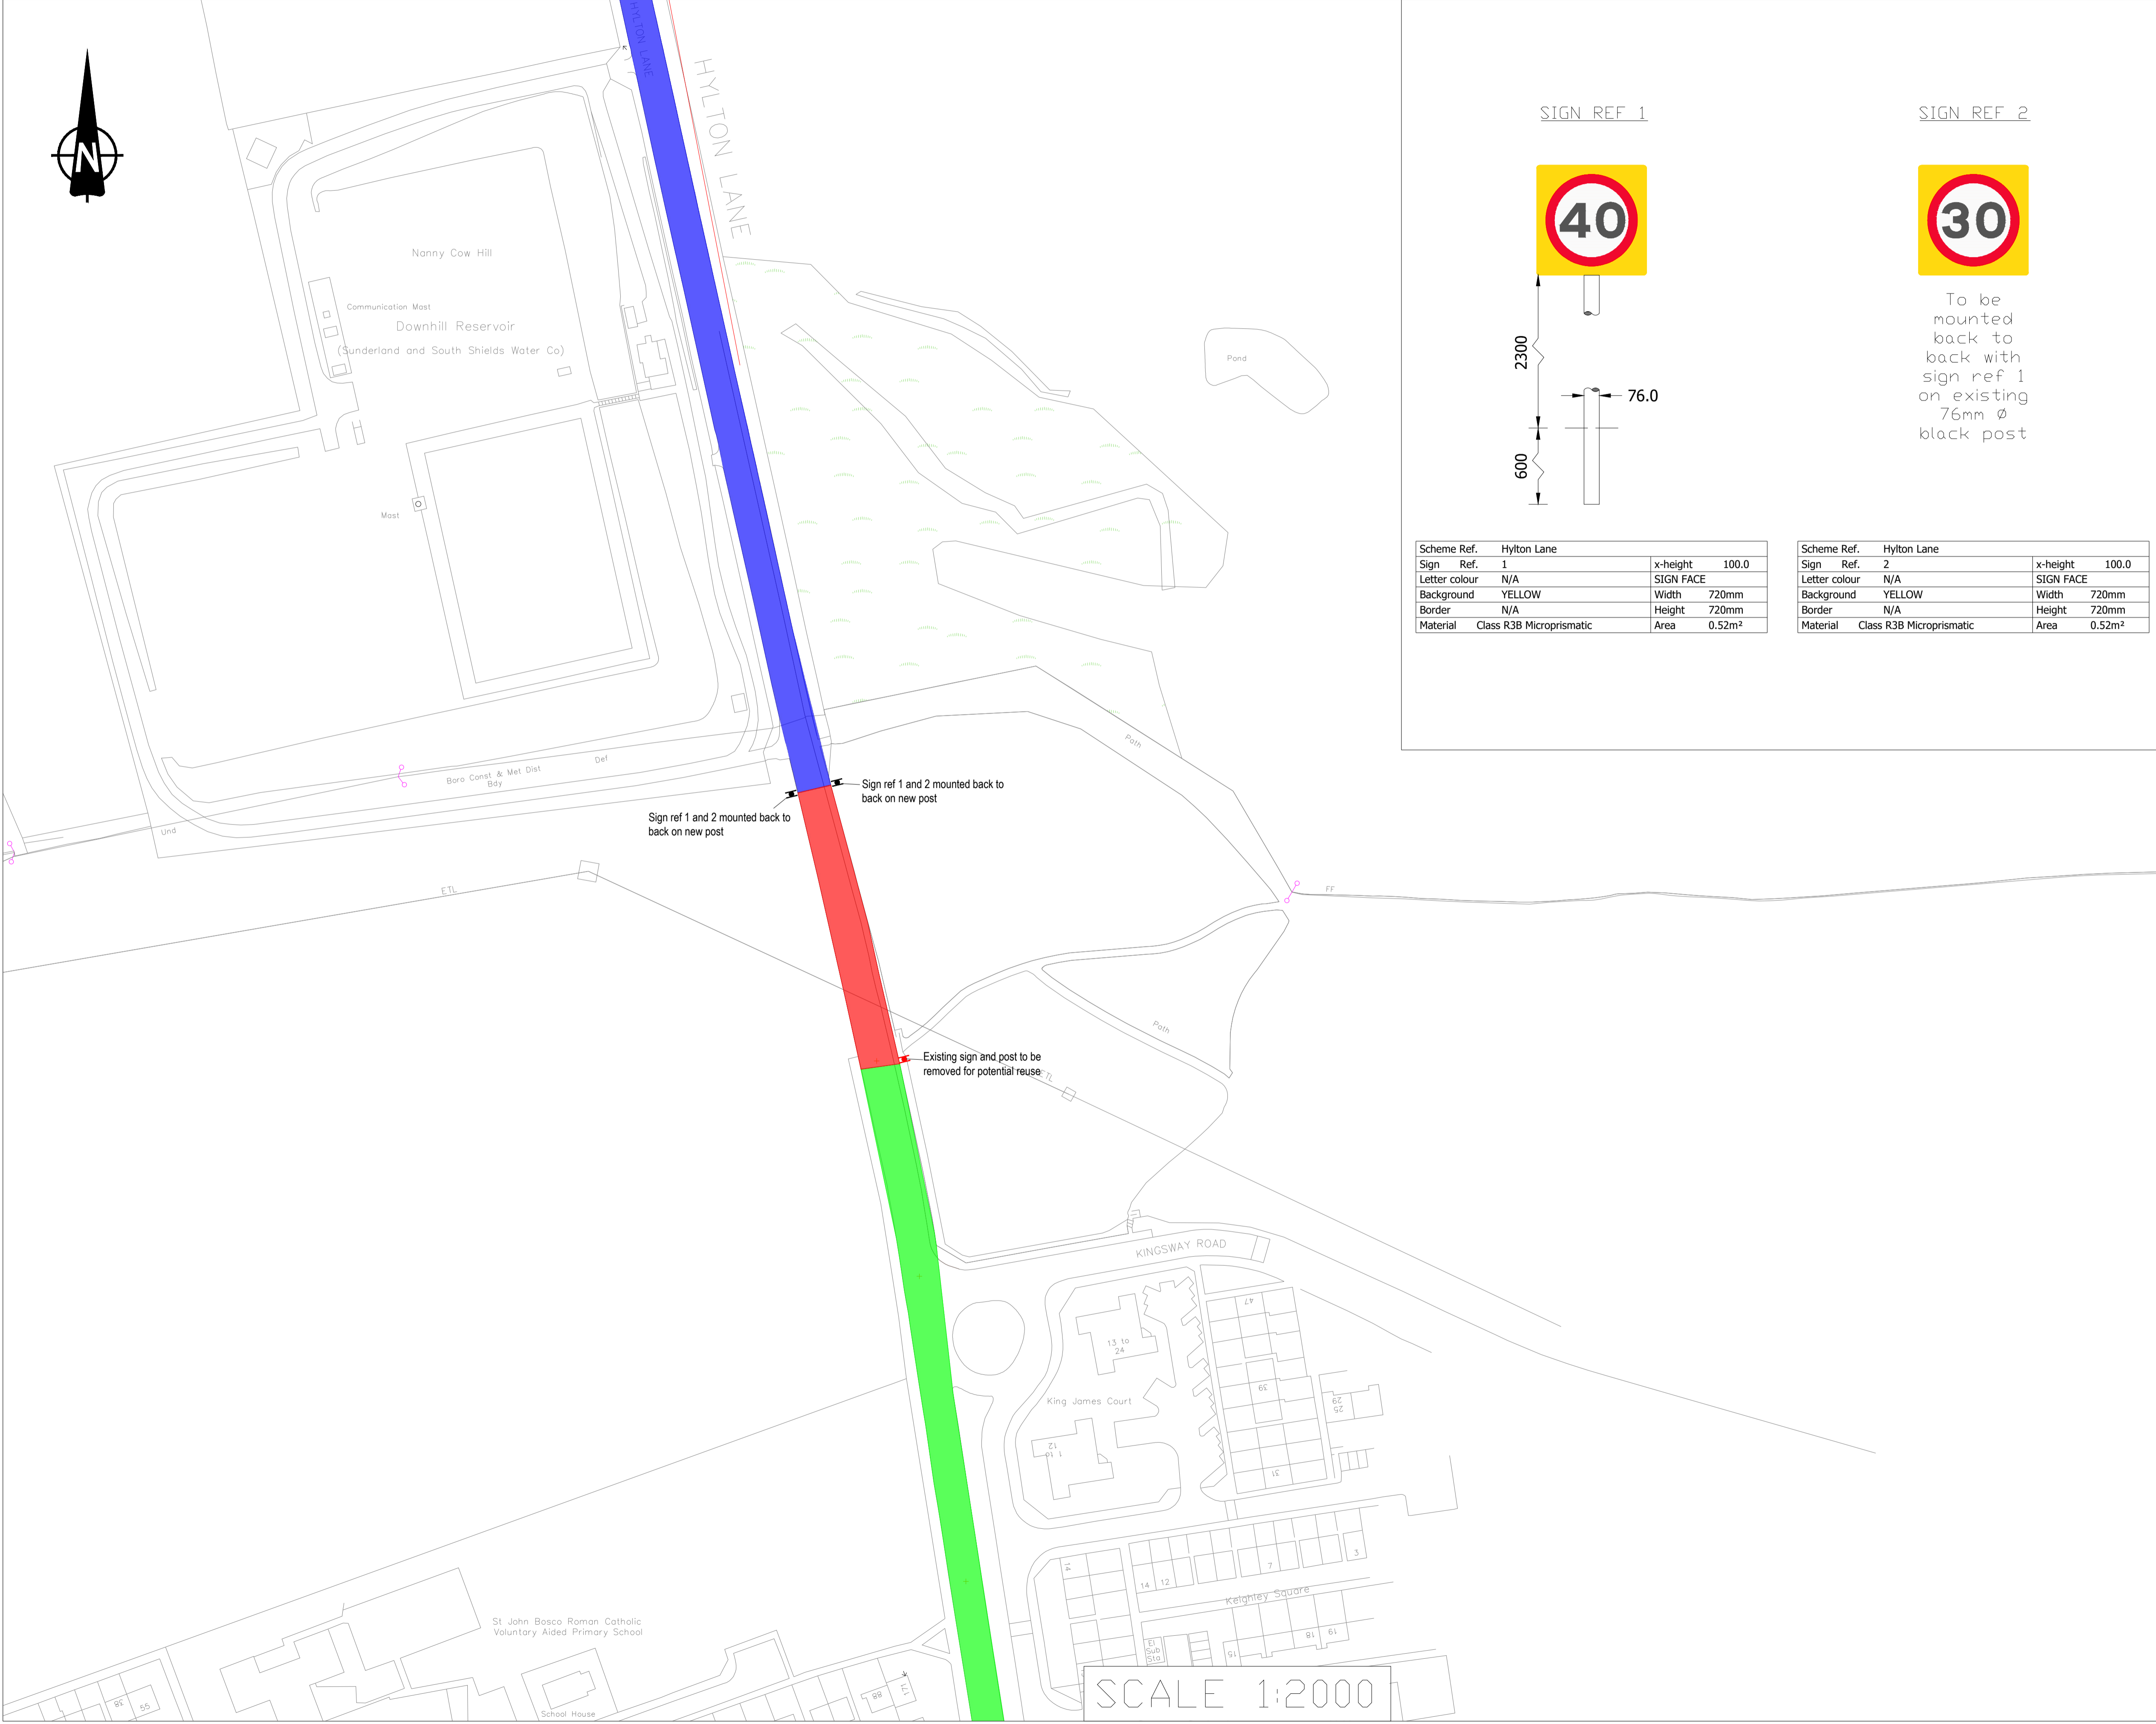

SIGN REF 1

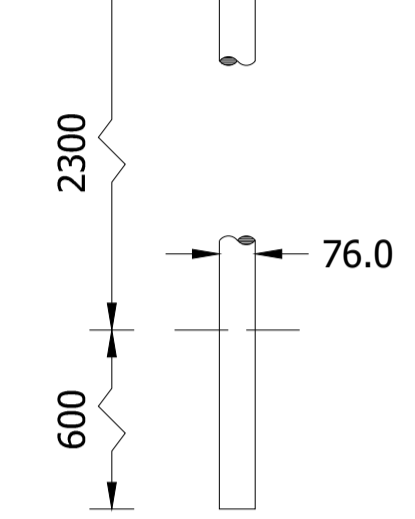

SIGN REF 2



To be mounted back to back with sign ref 1 on existing 76mm Ø black post

Scheme Ref.	Hylton Lane	x-height	100.0
Sign Ref.	1	SIGN FACE	
Letter colour	N/A	Width	720mm
Background	YELLOW	Height	720mm
Border	N/A	Area	0.52m ²
Material	Class R3B Microprismatic		

Scheme Ref.	Hylton Lane	x-height	100.0
Sign Ref.	2	SIGN FACE	
Letter colour	N/A	Width	720mm
Background	YELLOW	Height	720mm
Border	N/A	Area	0.52m ²
Material	Class R3B Microprismatic		

SCALE 1:2000

Rev	Date	Description	Chkd

South Tyneside Council
 Regeneration and Environment

Town Hall & Civic Offices, Westoe Road, South Shields, Tyne & Wear, NE33 2RL
 Telephone: (0191) 457 1717 Fax: (0191) 455 7770

Project
Hylton Lane
Sunderland

Drawing Title
Proposed 30MPH Speed Limit

Drawn by	RH	Date	16/02/2024
Checked by	SV	Date	16/02/2024
Scale	N/A	Size	A1

Project Code _____ Drawing Number
01-1